



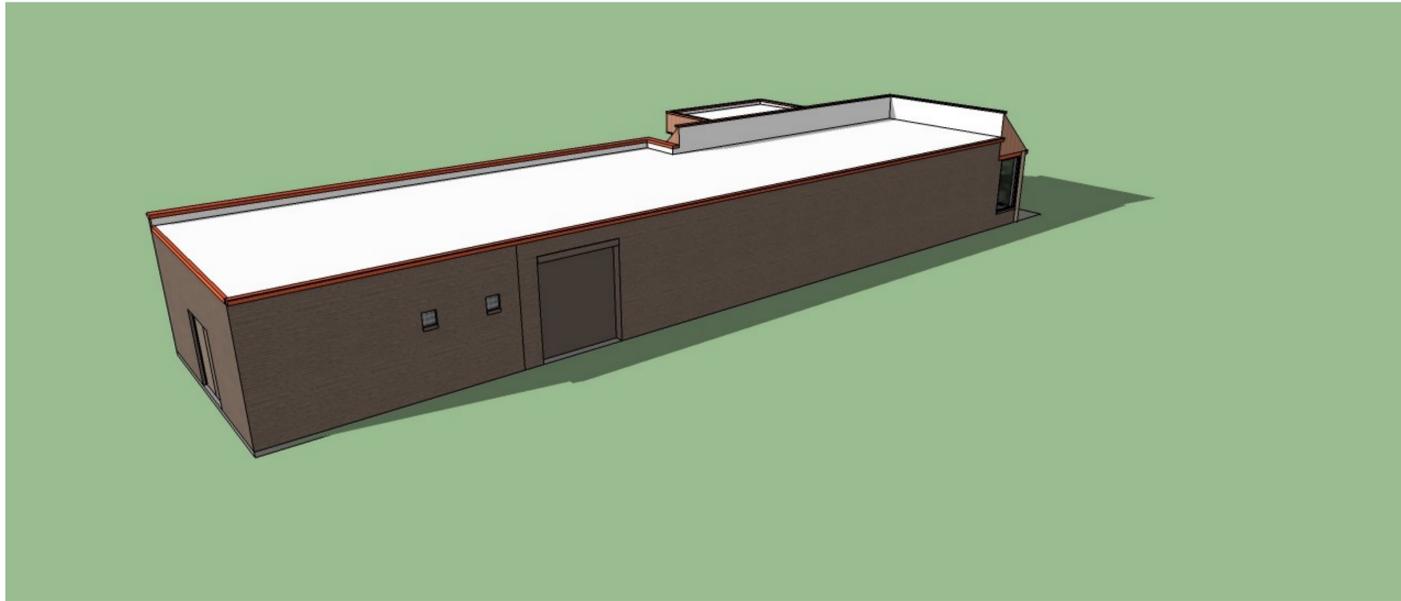

CLEMSON CLEANERS

 McKIBBEN
ARCHITECTS, LLC



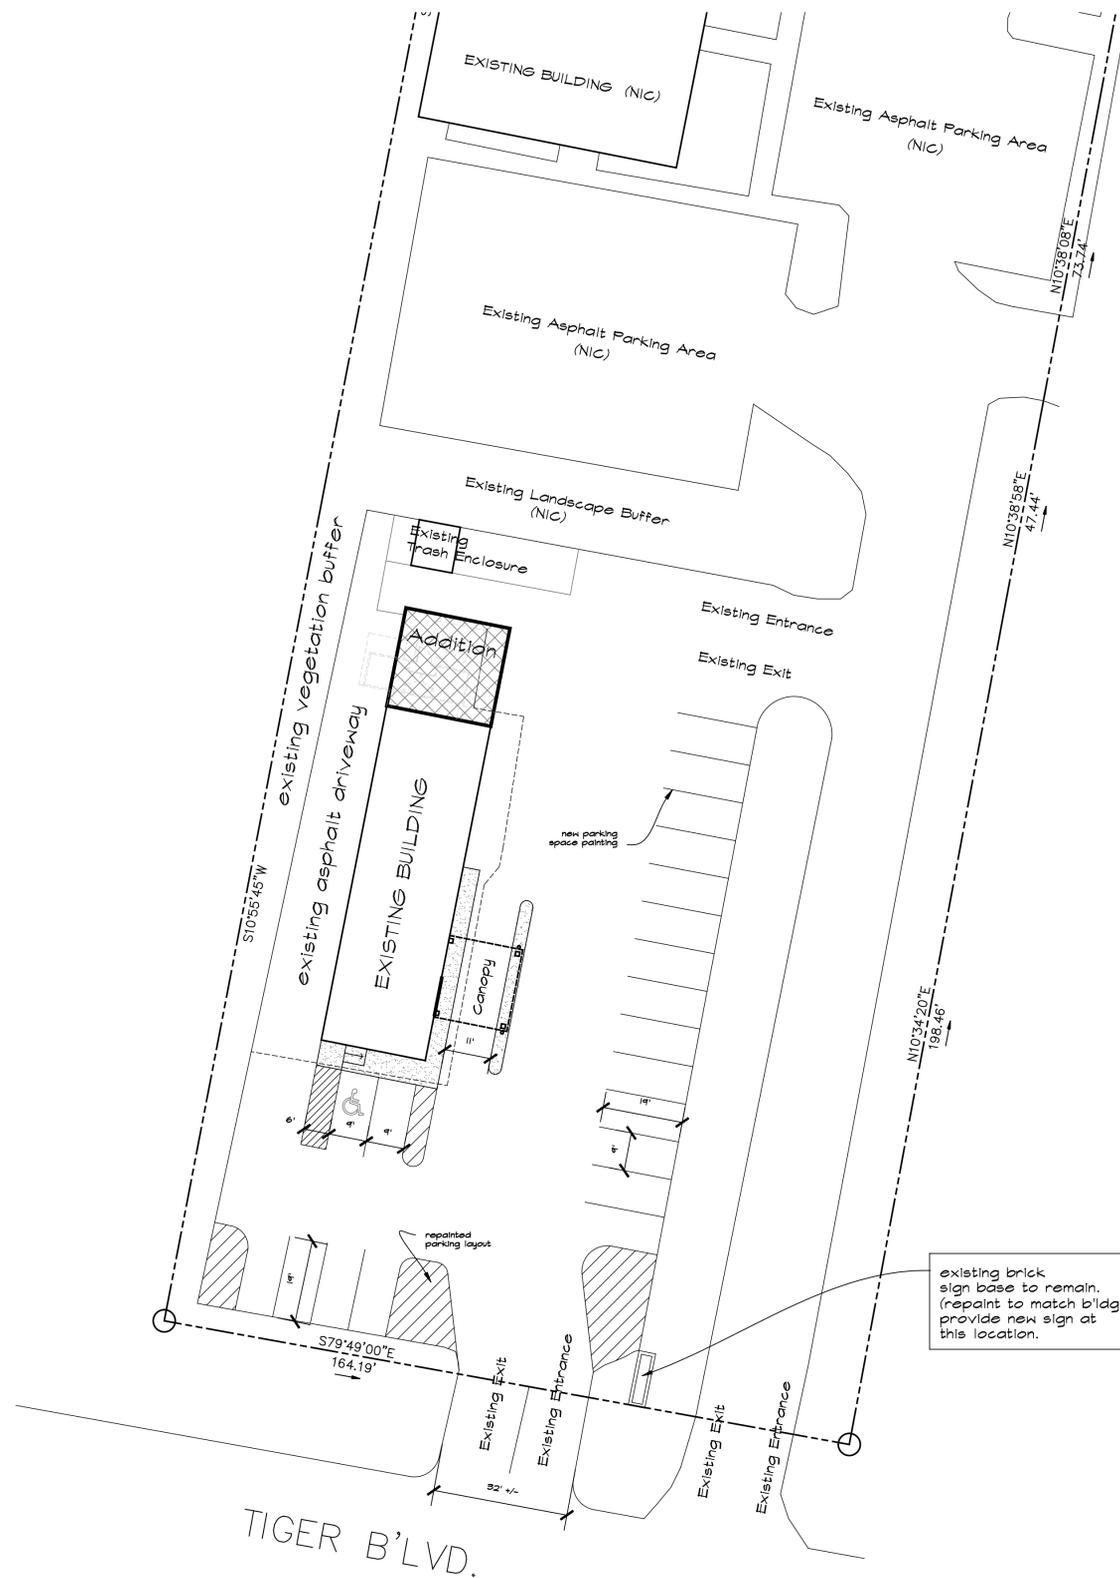

1 SITE PLAN
C1 SCALE: 1" = 20'



Existing property survey and site layout provided by Owner.

Drawing completed by CORNERSTONE OF SENECA, INC.

Michael L. Henderson,
surveyor.

Fourteen (14) parking spaces required ($2690 / 200 = 14$)

Twenty (20) parking spaces provide

One (1) accessible parking space required and provided.

Existing parking lot lighting to remain.



McKIBBEN ARCHITECTS, LLC

108 East North First Street
Suite E
Seneca, SC 29678

864-723-4472
864-888-8638

© 2013 McKibben Architects, LLC
Copyright Protected by Federal Law

Information shown on this sheet is not transferable for use on another project.

Unless a red signature is present, the seal is a copy and has not been authorized by the Architect.

SEAL

CENTRAL CONTRACTING CORP.

501 Rochester H'way.
Seneca, SC 29672

CONTRACTOR

Facility Remodel For:
CLEMSON CLEANERS

1001 Tiger B'lvd.
Clemson, SC 29631

PROJECT TITLE

02-10-15 BAA Issue 1

02-04-15 prelin Issue 4

1-15-15 prelin Issue 3

1-15-15 prelin Issue 2

12-28-14 prelin Issue 1

ISSUE

PROJECT NUMBER

825-14

DRAWN BY

JVM

CHECKED BY

JVM

ISSUE DATE

12/17/2014

PROJECT DATA

SITE PLAN

DRAWING TITLE

C1
SHEET



Central
Your Partner From
"Concept to Completion"

Handicapped