
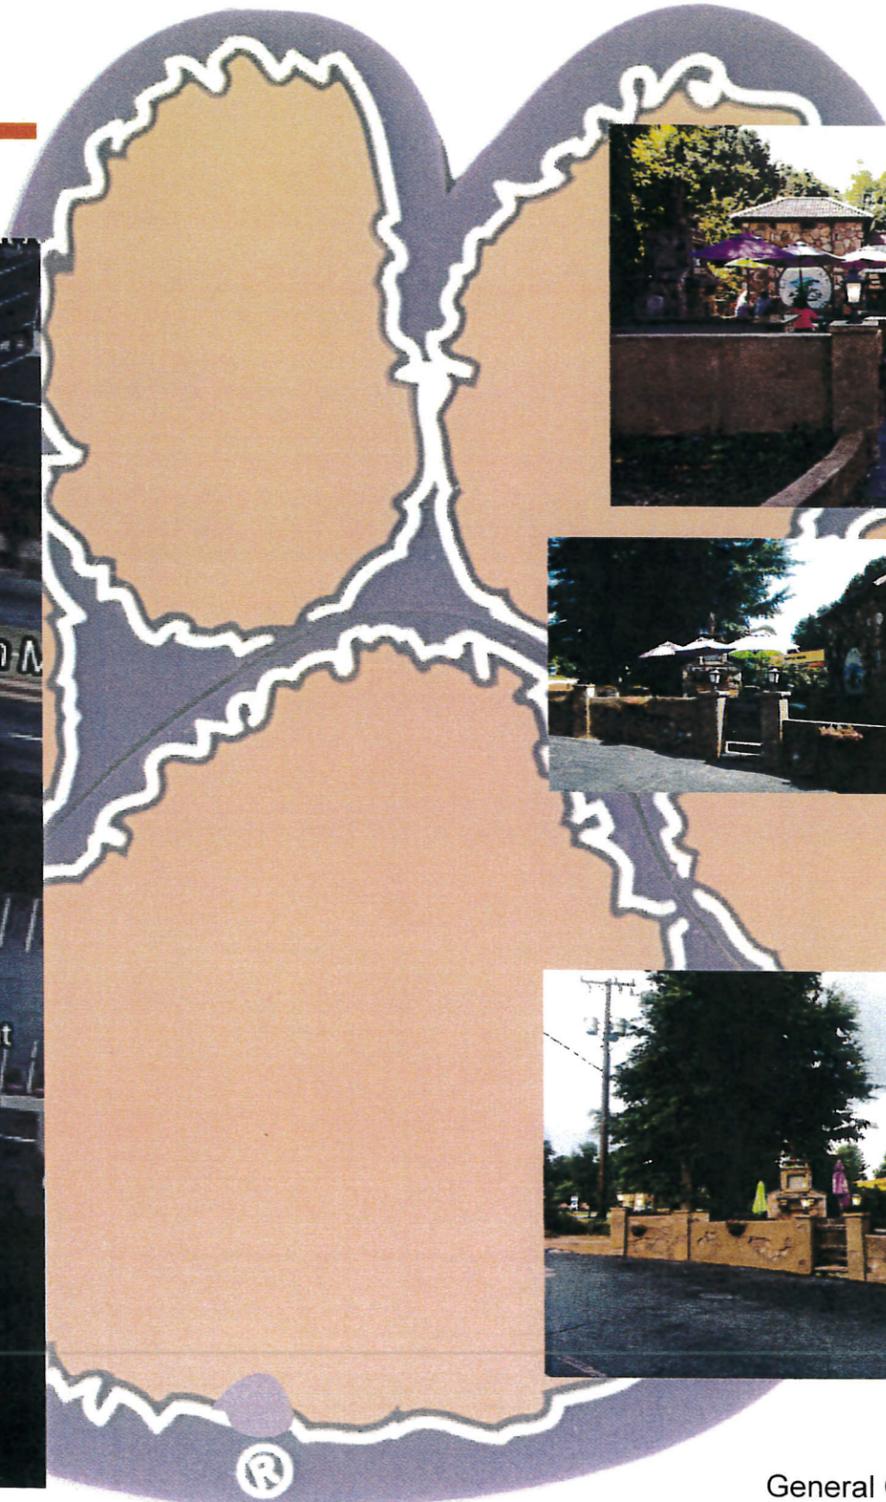


## LOCATION.


El Jimador Mexican Restaurant  
1062 Tiger Blvd, Clemson, SC 29631

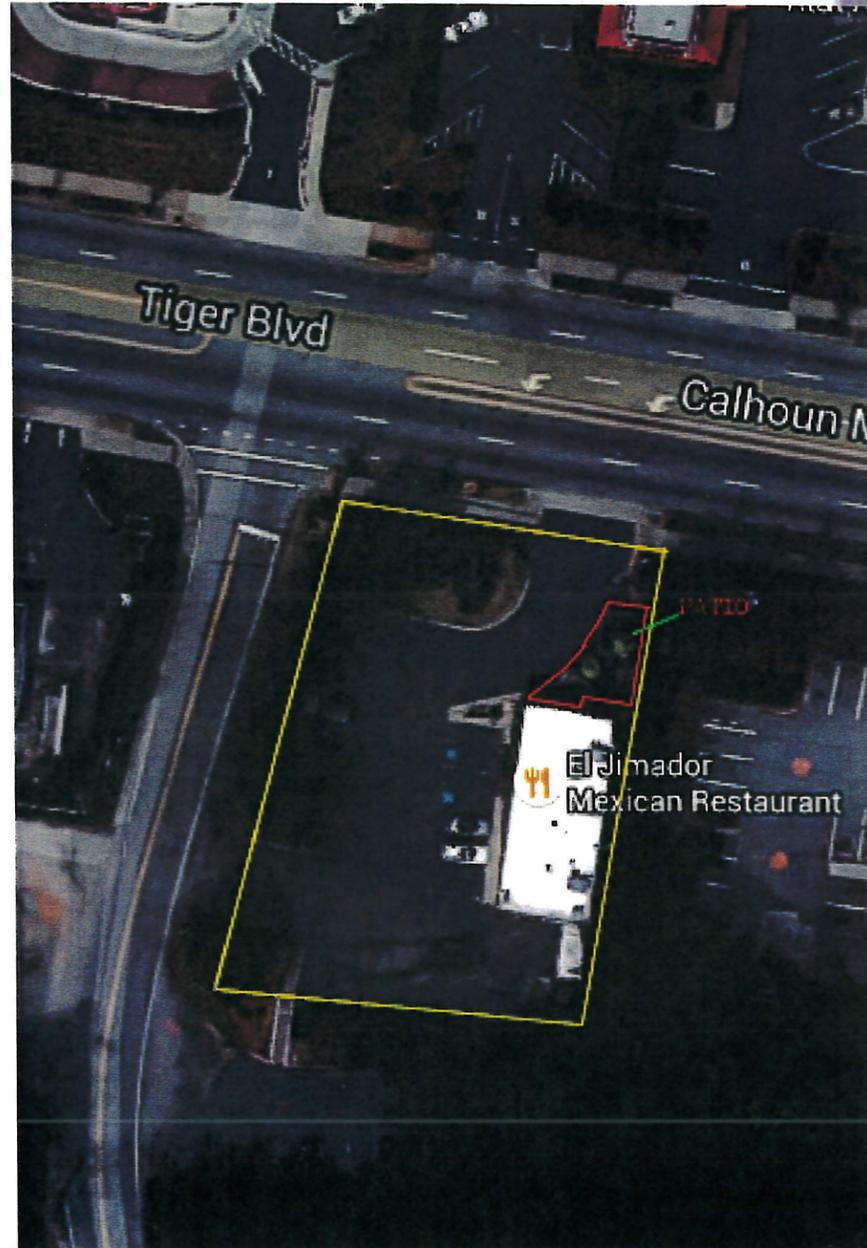

Owner: Francisco Macías.  
Design By Pedromoreno

General Contractor: CONIC CONSTRUCTION INC


CURRENT APPEARANCE

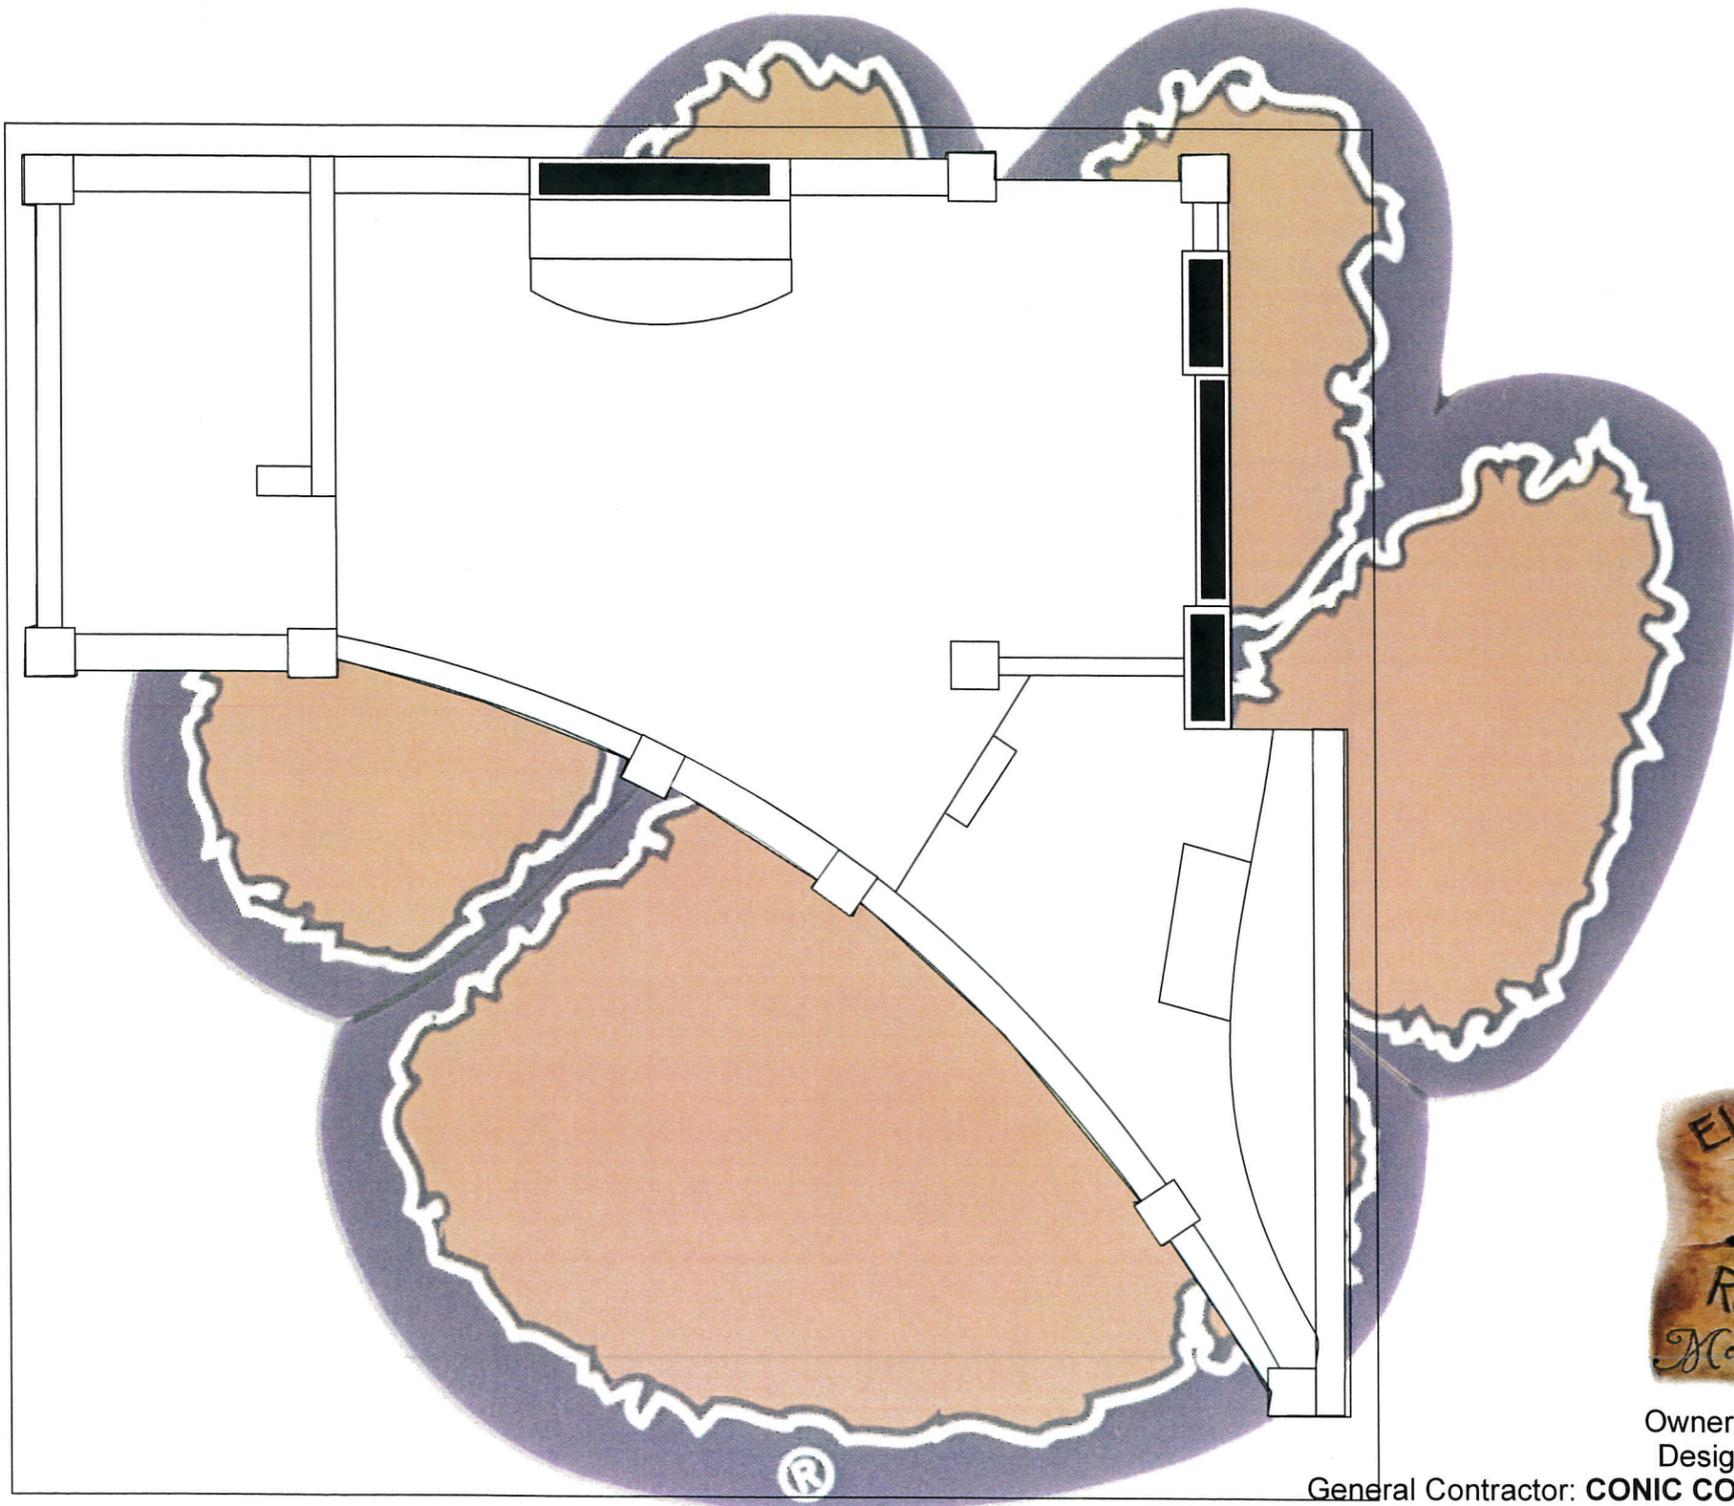

Owner: Francisco Macías.  
Design By Pedromoreno

General Contractor: CONIC CONSTRUCTION INC

**CURRENT APPEARANCE**

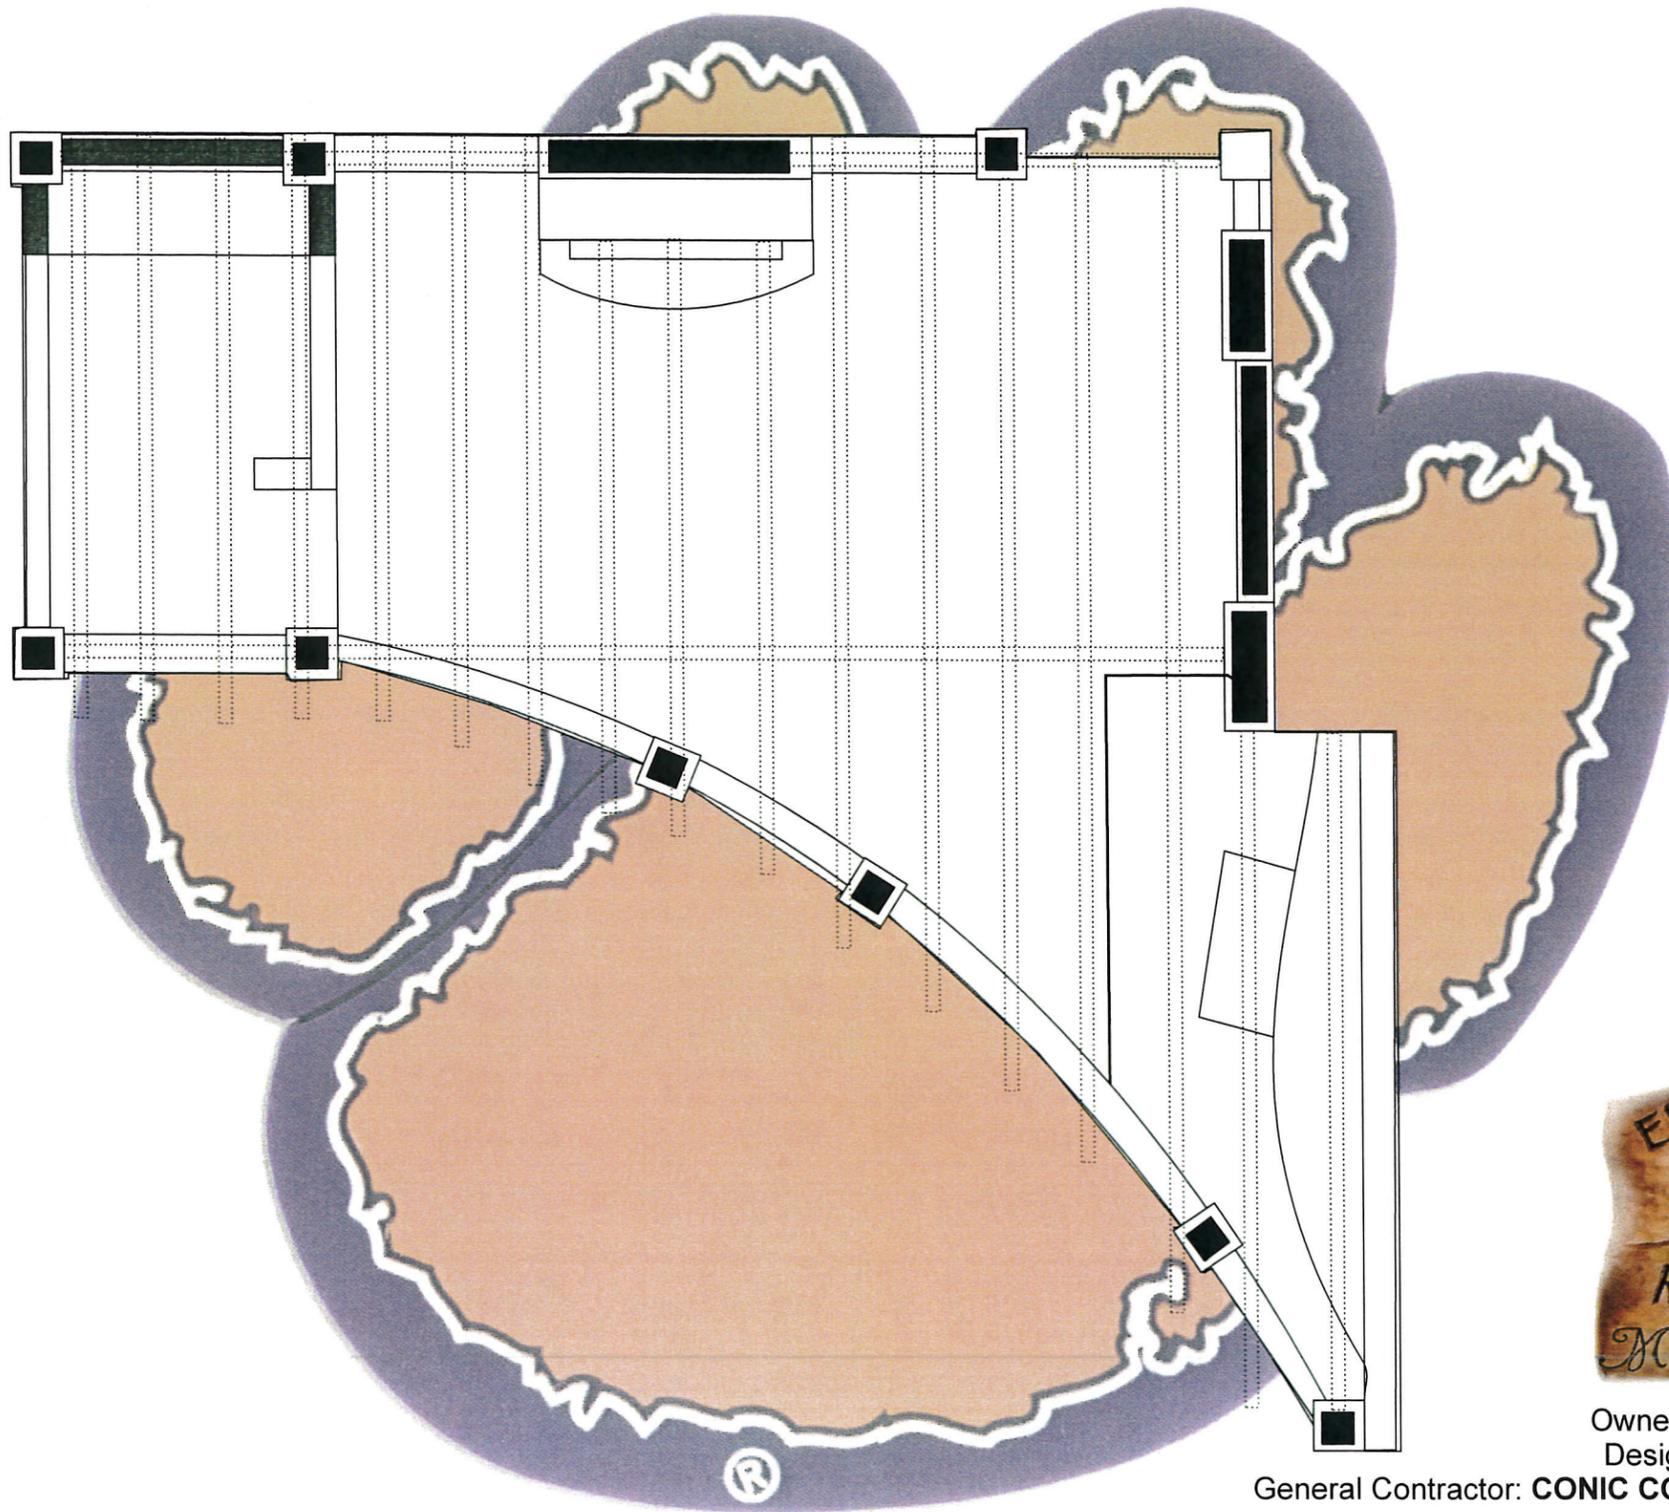

Owner: Francisco Macías.  
Design By Pedromoreno

General Contractor: CONIC CONSTRUCTION INC

**PROPOSAL**




Owner: Francisco Macías.  
Design By Pedromoreno  
General Contractor: CONIC CONSTRUCTION INC

**PROPOSAL**



Owner: Francisco Macías.  
Design By Pedromoreno  
General Contractor: CONIC CONSTRUCTION INC

PROPOSAL

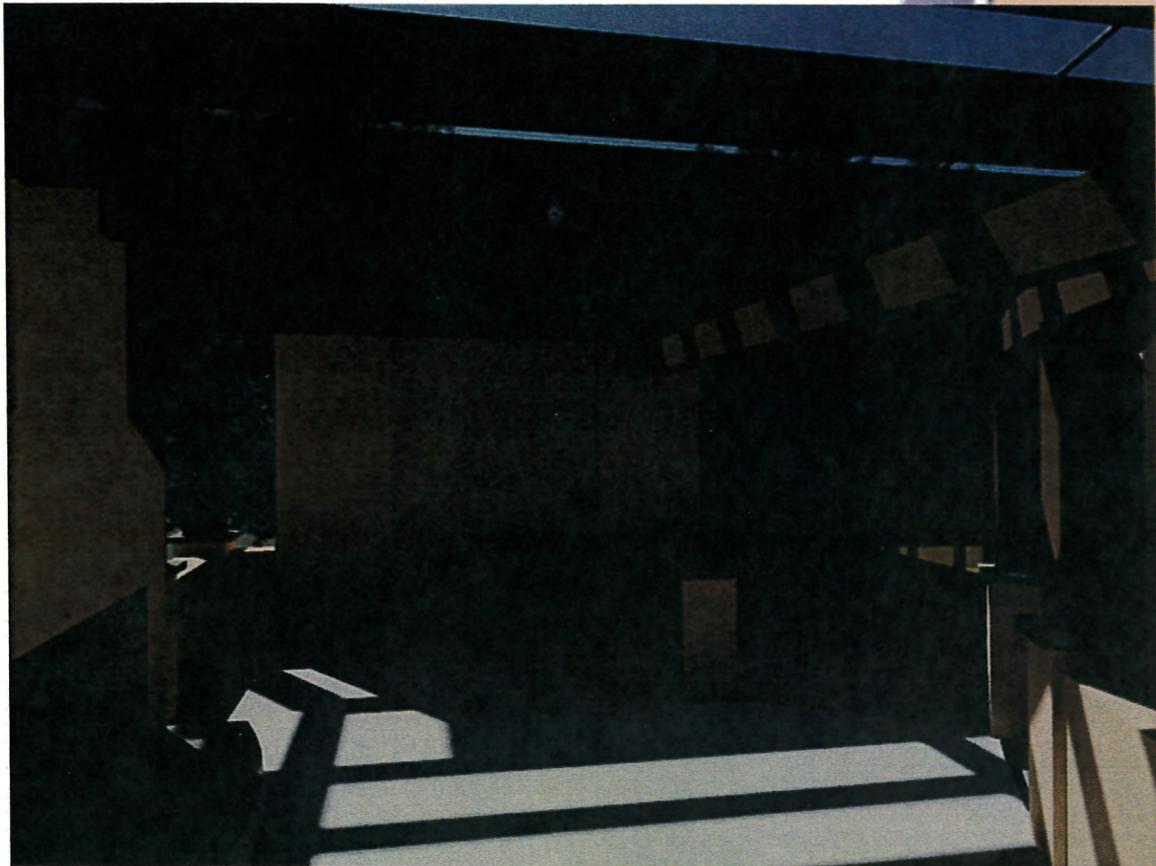

®

Owner: Francisco Macías.  
Design By Pedromoreno  
General Contractor: CONIC CONSTRUCTION INC

PROPOSAL