


COLLEGE AVENUE PROJECT

Clemson, South Carolina

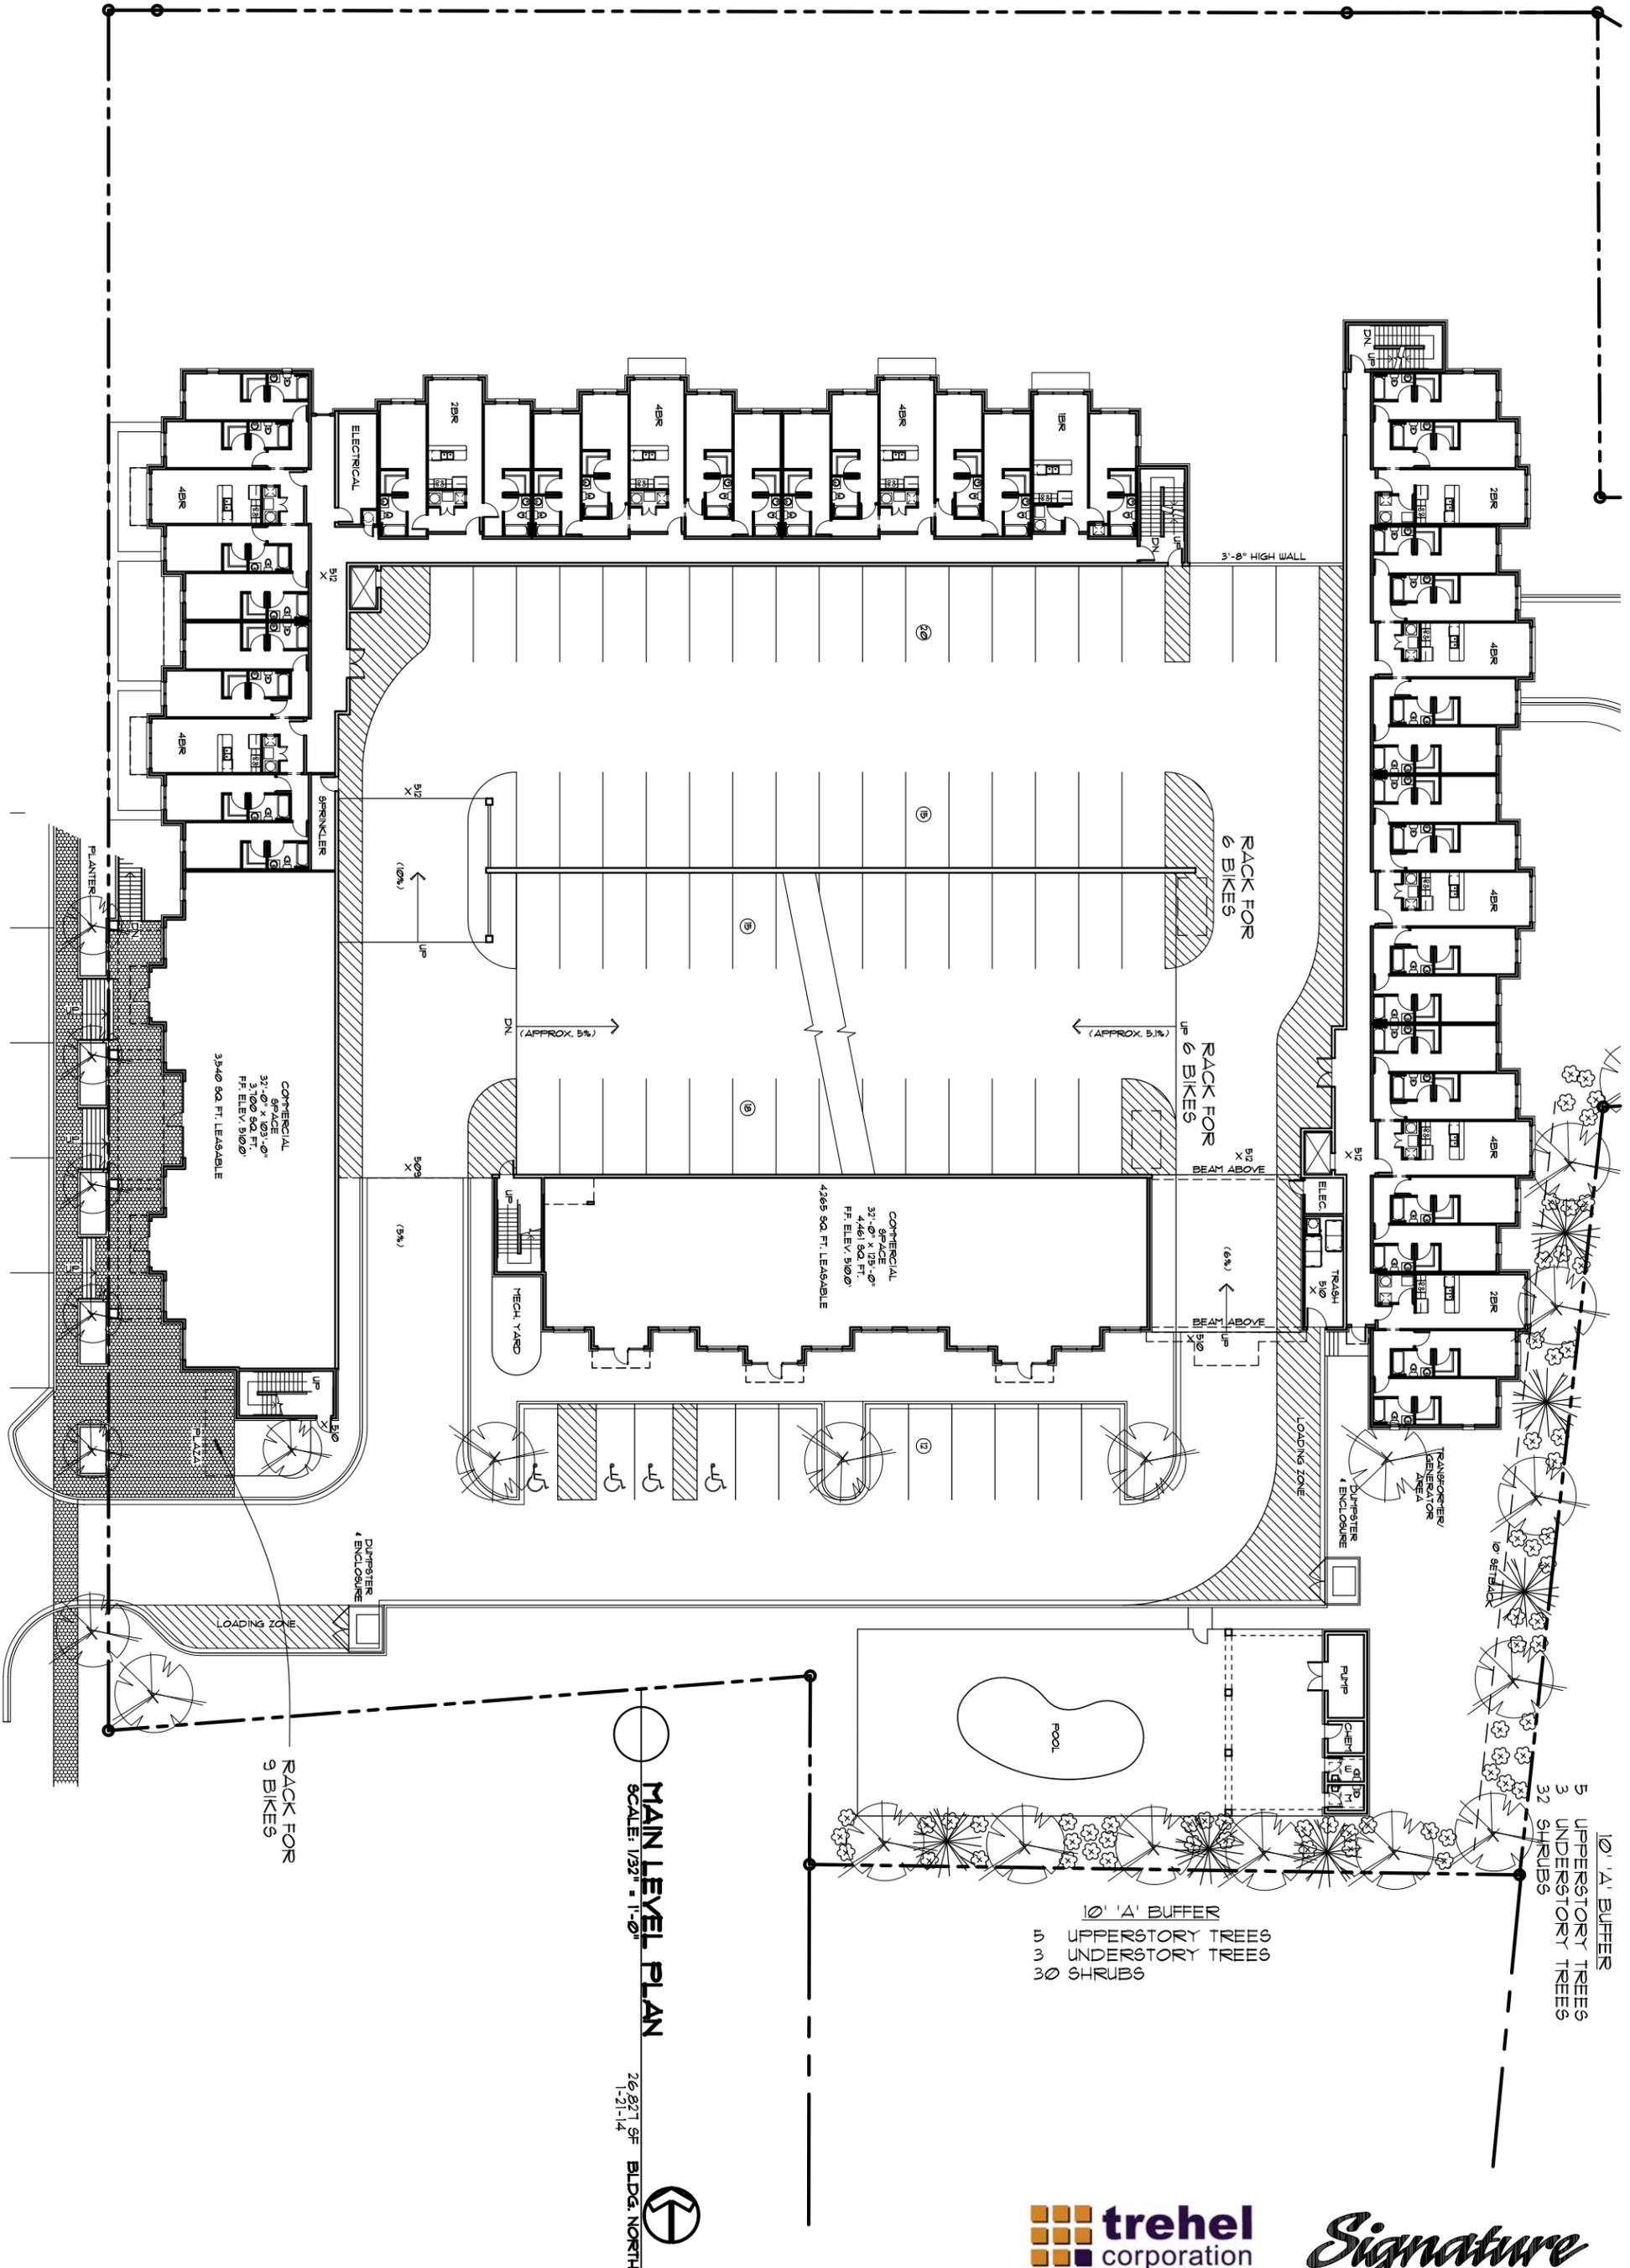

MAIN LEVEL PLAN
SCALE: 1/32" = 1'-0"
26,837 SF BLDG. NORTH
1-21-14



10' 'A' BUFFER
5 UPPERSTORY TREES
3 UNDERSTORY TREES
30 SHRUBS

10' 'A' BUFFER
5 UPPERSTORY TREES
3 UNDERSTORY TREES
32 SHRUBS