



PD- TYPICAL MATERIAL PALETTE 2

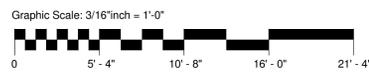

PD- TYPICAL MATERIAL PALETTE

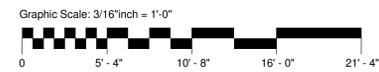



PD - BUILDING 1 - NORTH ELEVATION

Graphic Scale: 3/32"inch = 1'-0"




PD - BUILDING 1 - SOUTH ELEVATION

Graphic Scale: 3/32"inch = 1'-0"





PD - BUILDING 2 - NORTH ELEVATION

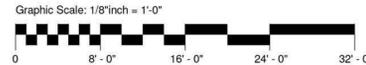


PD - BUILDING 2 - SOUTH ELEVATION







PD - BUILDING 2 - WEST ELEVATION

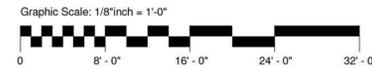


PD - BUILDING 2 - EAST ELEVATION

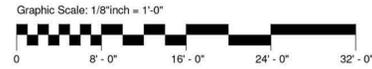

PD - BUILDING 1 - EAST ELEVATION

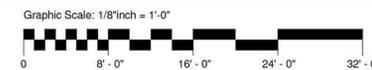


PD - BUILDING 1 - WEST ELEVATION

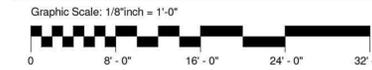





PD - BUILDING 3 - EAST ELEVATION

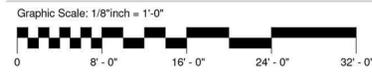


PD - BUILDING 3 - NORTH ELEVATION

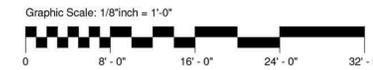

PD - BUILDING 3 WEST ELEVATION

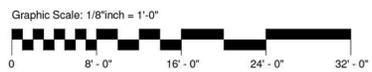


PD - BUILDING 3 - SOUTH ELEVATION

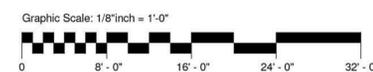





PD - BUILDING 4 - EAST ELEVATION

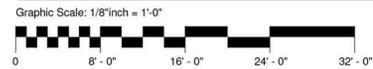


PD - BUILDING 4 - NORTH ELEVATION

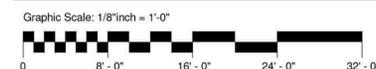


PD - BUILDING 4 - WEST ELEVATION

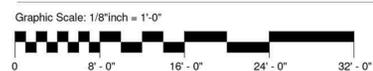


PD - BUILDING 4 - SOUTH ELEVATION

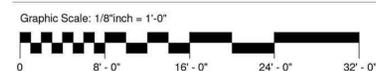


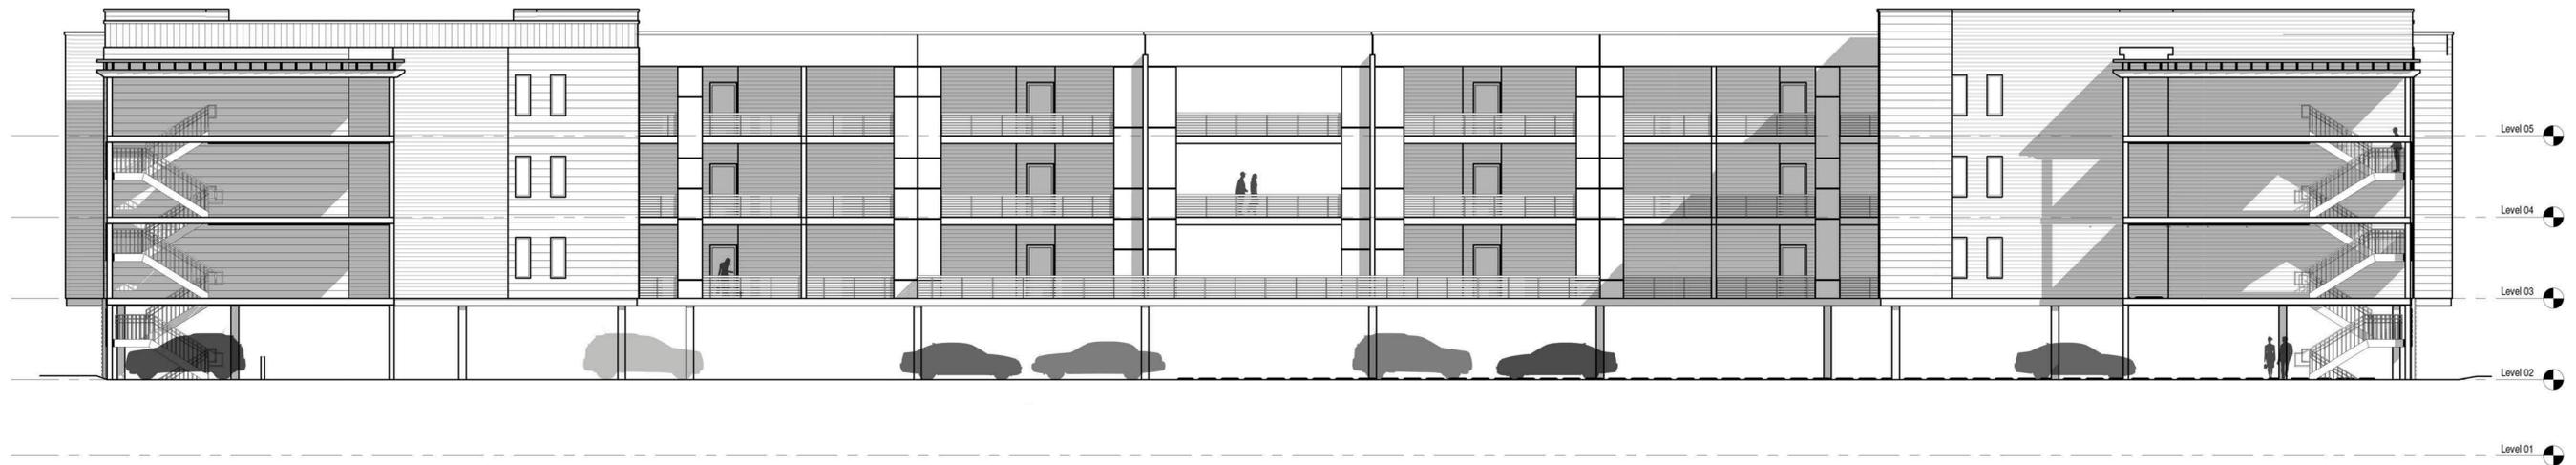

PD - BUILDING 5 - NORTH ELEVATION

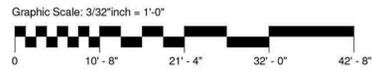


PD - BUILDING 5 - SOUTH ELEVATION

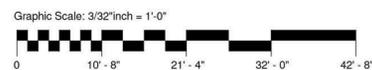



PD - BUILDING 5 - WEST ELEVATION

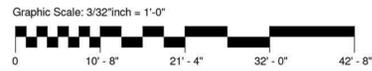

PD - BUILDING 5 - EAST ELEVATION

