

CBeam Design
 409 Nautilus Dr
 Satellite Beach, FL.
 32937
 321-506-4344

VCI TOWERS
VCI Group - VCI Towers
 1711 Oneco Ave
 Winter Park, FL
 32789
 407-491-0872


Sprint  **Sprint/Ericsson**
 CR99XT398
 Event Date: 8/28/15 - 11/22/15
 Clemson University Football 2015

SiteID: CR99XT398
 Physical Address:
 163 Old Greenville Hwy
 Clemson, SC 29631

Landlord: Ralph Alexander, Inc
 P.O. Box 325
 Seneca, SC 29679
 COW location
 Parcel ID# 4044-19-51-9853

Proposed Sprint COW
 34° 41' 0.12"
 -82° 50' 34.27"W
 40' x 40' leased space

- Legacy COW
- Temporary Fence
- Antenna Tower painted black, white or grey
- Evergreen shrubs capable of creating a continuous hedge and obtaining a height of at least five feet shall be planted with a maximum spacing of five feet around the immediate perimeter of the security fence surrounding the communication tower and associated structures.
- Plants shall be at least three gallon container plants or 24 inches tall at the time of planting.
- At least one row of evergreen trees with a minimum caliper of one and three quarters (1.75) inches at the time of planting shall be installed at a maximum spacing of 25 feet within a 50 foot radius of the communication tower.

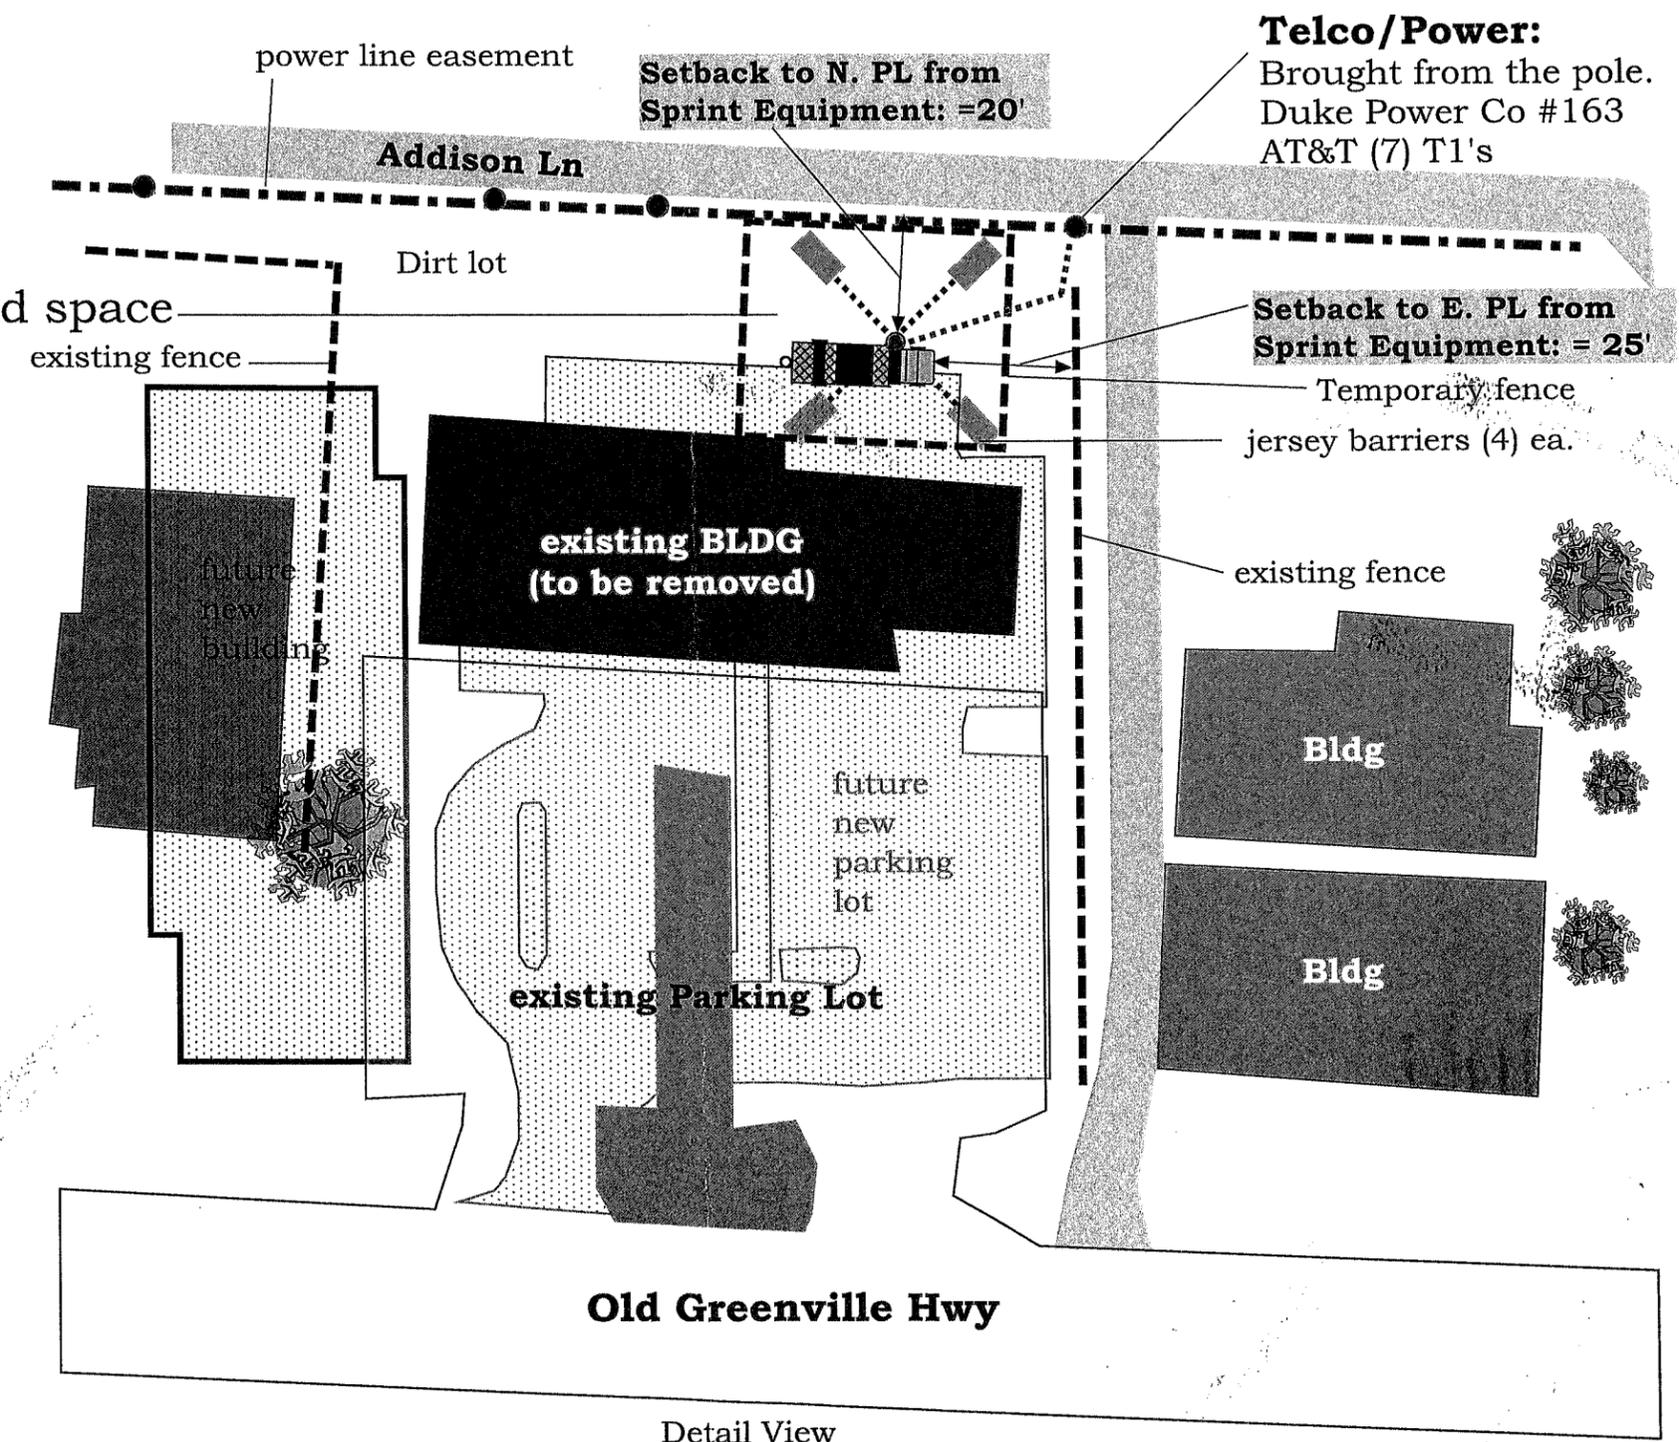

Detail View

Scale is 37:1

Sprint/Ericsson ,Clemson, SC - COW CR99XT398 (Details) -	DRAWN BY	CBeam Design	DATE	REVISION	This document and contents thereof is the property of CBeam Design. It is not for publication and is issued in strict confidence on condition that it is not copied reprinted or disclosed to any third party without prior written consent from CBeam Design.	SHEET NO.
	C.Beam	321-506-4344	7/29/2015	1.6		2 of 3

CBeam Design
 409 Nautilus Dr
 Satellite Beach, FL.
 32937
 321-506-4344

VCI TOWERS

VCI Group - VCI Towers
 1711 Oneco Ave
 Winter Park, FL
 32789
 407-491-0872

Sprint  **Sprint/Ericsson**
 CR99XT398
Event Date: 8/28/15 - 11/22/15
Clemson University Football 2015



SiteID: CR99XT398

Physical Address:
 163 Old Greenville Hwy
 Clemson, SC 29631

Landlord: Ralph Alexander, Inc
 P.O. Box 325
 Seneca, SC 29679

COW location
Parcel ID# 4044-19-51-9853

The communication tower shall be designed to withstand winds in accordance with ANST/EIA/TTA 222 (latest revision) standards

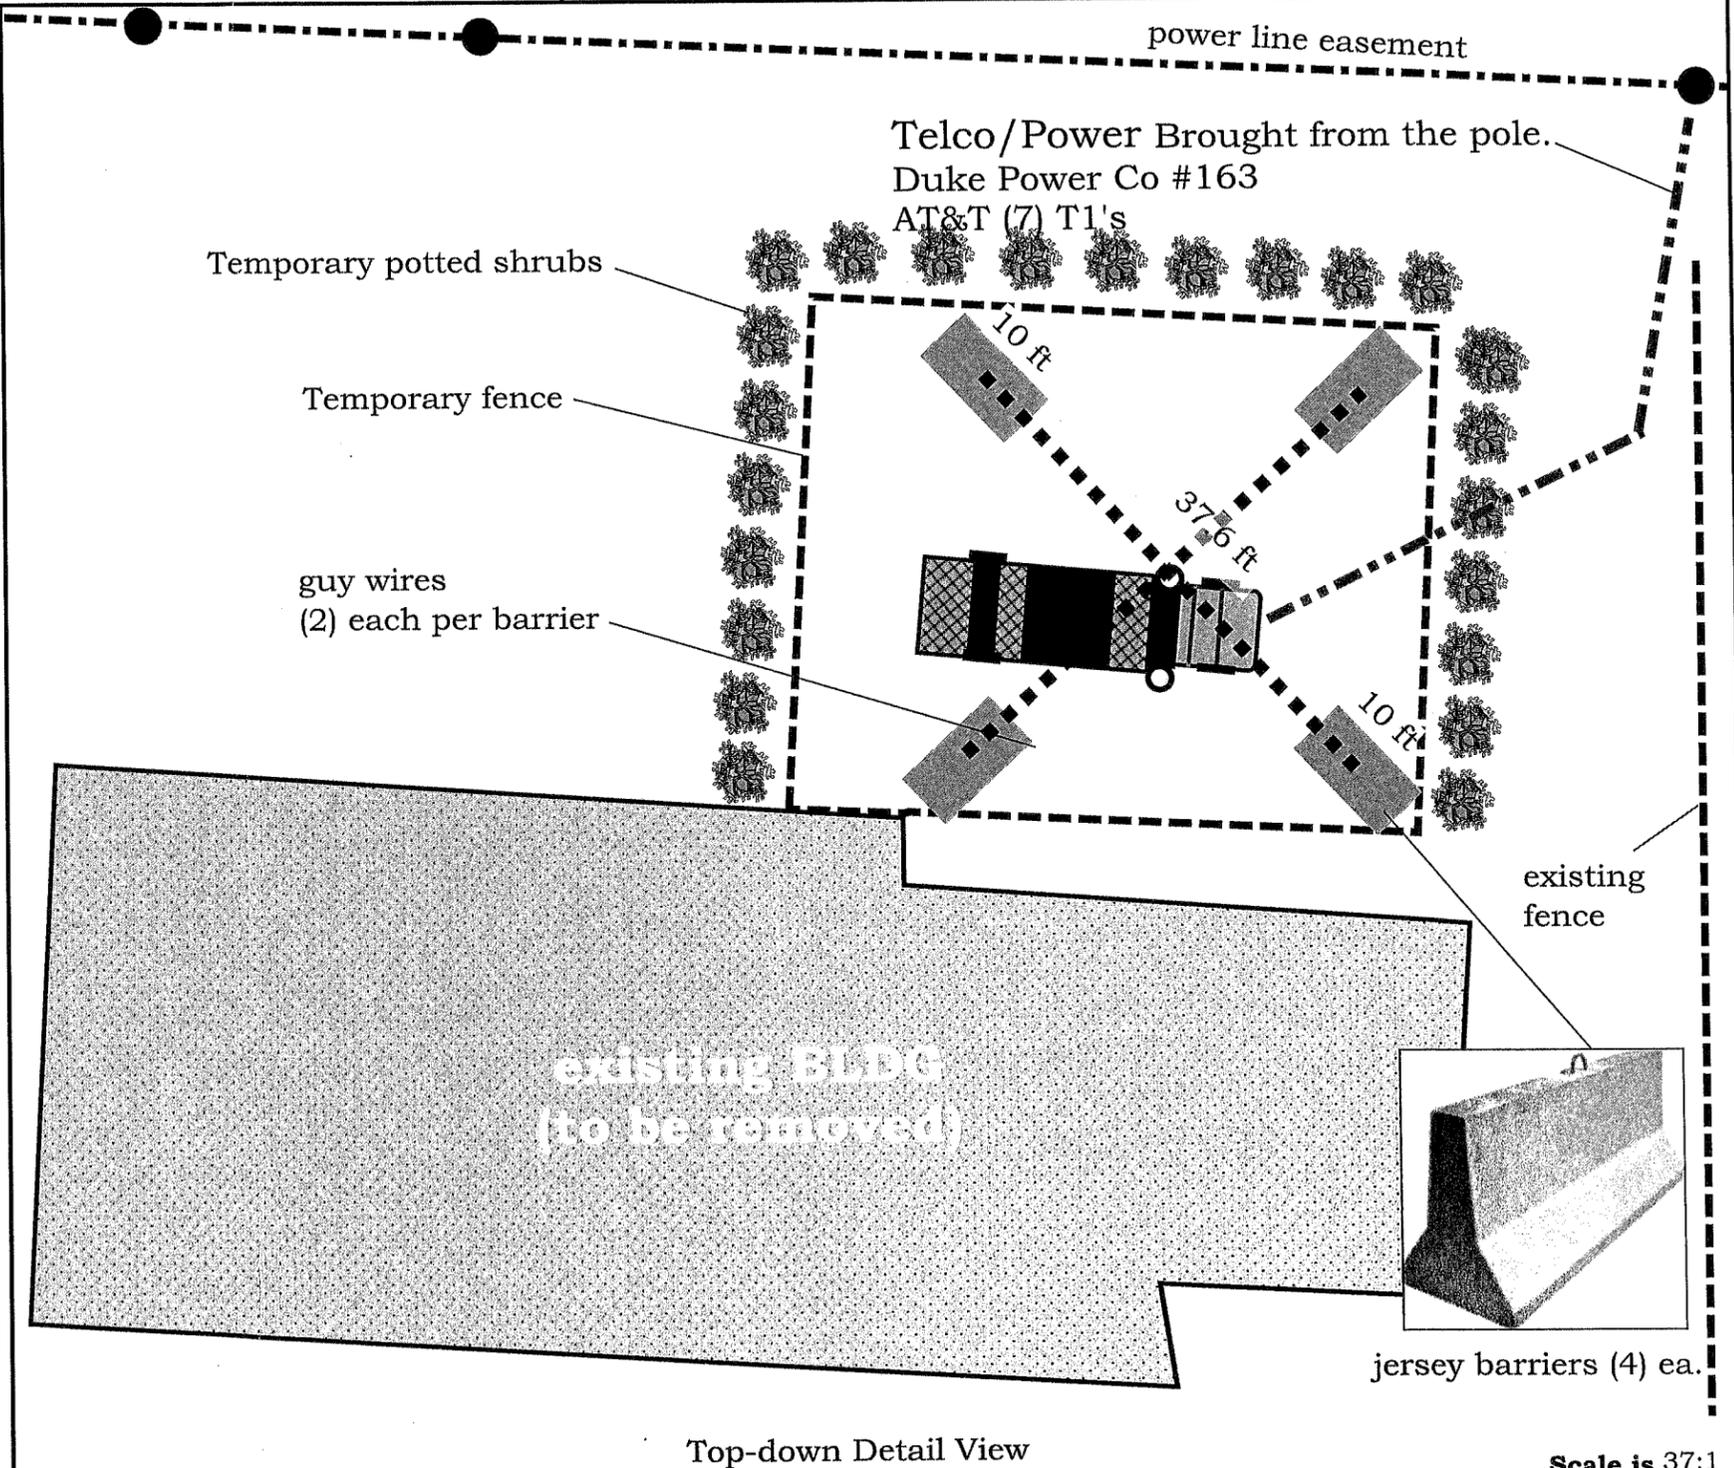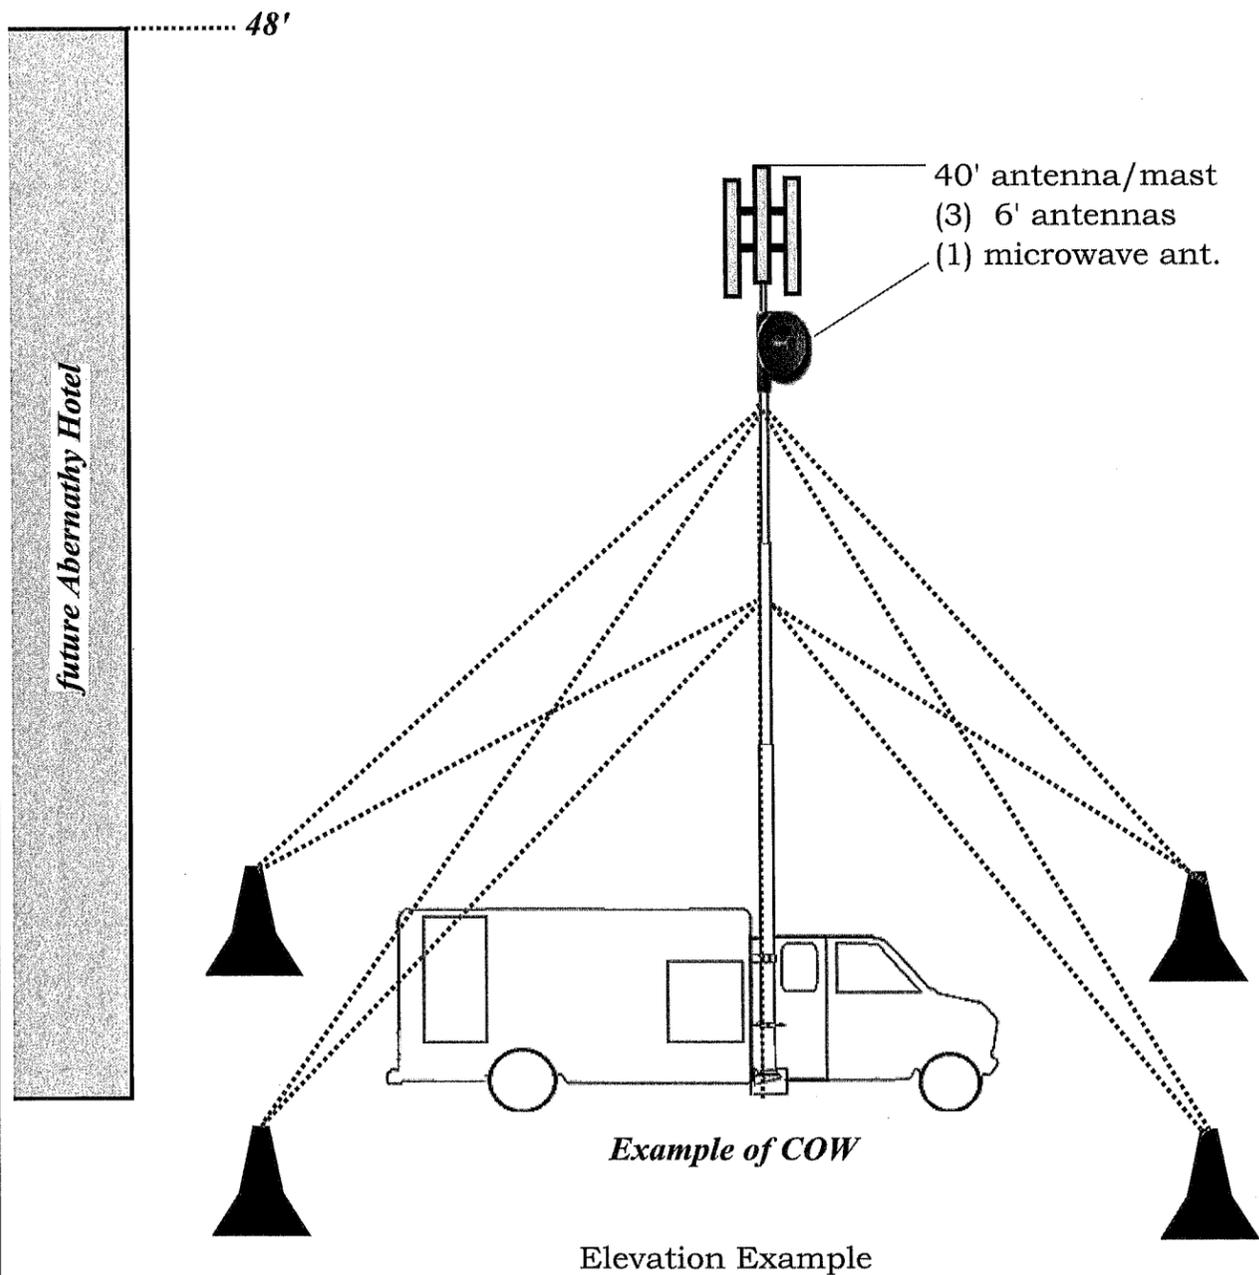

Scale is 37:1

Sprint/Ericsson ,Clemson, SC
 - COW CR99XT398 (COW Details) -

DRAWN BY
 C.Beam

CBeam Design
 321-506-4344

DATE
 7/29/2015

REVISION
 1.6

This document and contents thereof is the property of CBeam Design. It is not for publication and is issued in strict confidence on condition that it is not copied reprinted or disclosed to any third party without prior written consent from CBeam Design.

SHEET NO.
 3 of 3

CBeam Design
 409 Nautilus Dr
 Satellite Beach, FL.
 32937
 321-506-4344


VCI TOWERS
 VCI Group - VCI Towers
 1711 Oneco Ave
 Winter Park, FL
 32789
 407-491-0872

Sprint  **Sprint/Ericsson**
 CR99XT398
 Event Date: 8/28/15 - 11/22/15
 Clemson University Football 2015

SiteID: CR99XT398
 Physical Address:
 163 Old Greenville Hwy
 Clemson, SC 29631

Landlord: Ralph Alexander, Inc
 P.O. Box 325
 Seneca, SC 29679
 COW location
 Parcel ID# 4044-19-51-9853

Proposed
 Sprint COW location
 34° 41' 0.12"
 -82° 50' 34.27"

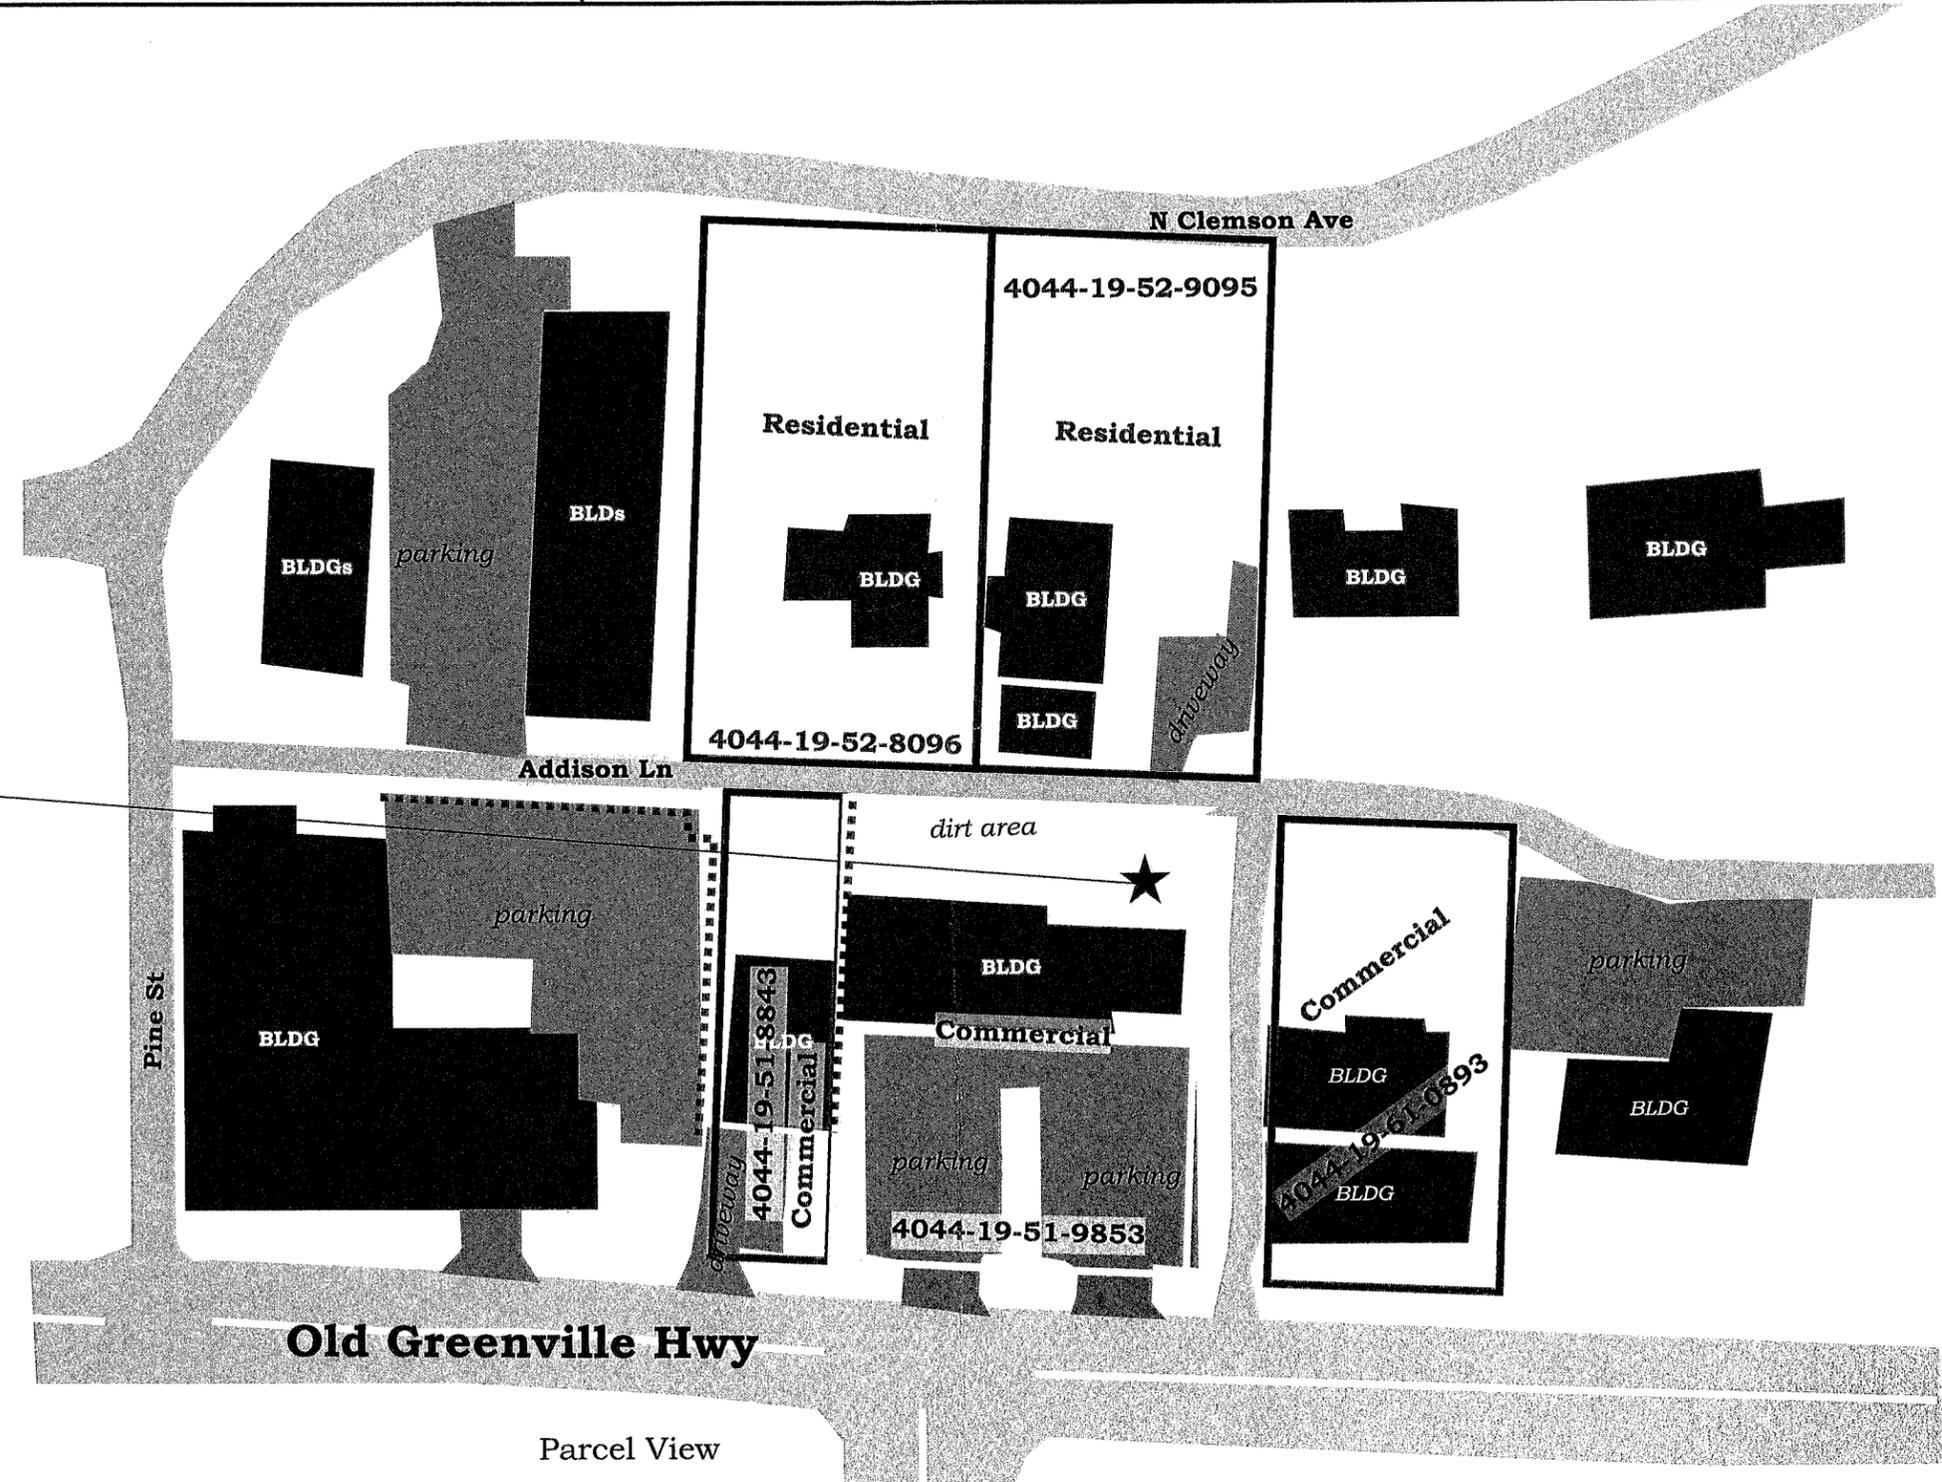

Parcel View



Scale is 81:1

Sprint/Ericsson , Clemson, SC
 - COW CR99XT398 (Basic Location) -

DRAWN BY
 C.Beam

CBeam Design
 321-506-4344

DATE
 7/29/2015

REVISION
 1.6

This document and contents thereof is the property of CBeam Design. It is not for publication and is issued in strict confidence on condition that it is not copied, reprinted or disclosed to any third party without prior written consent from CBeam Design.

SHEET NO.
 1 of 3