


BRICK SIGN W/ FLAT CUT ALUMINUM LETTERS PAINTED WHITE, STUD MOUNTED TO MONUMENT SIGN
 BRICK TO MATCH BUILDING COLORS
 FONT: GARAMONDNO4

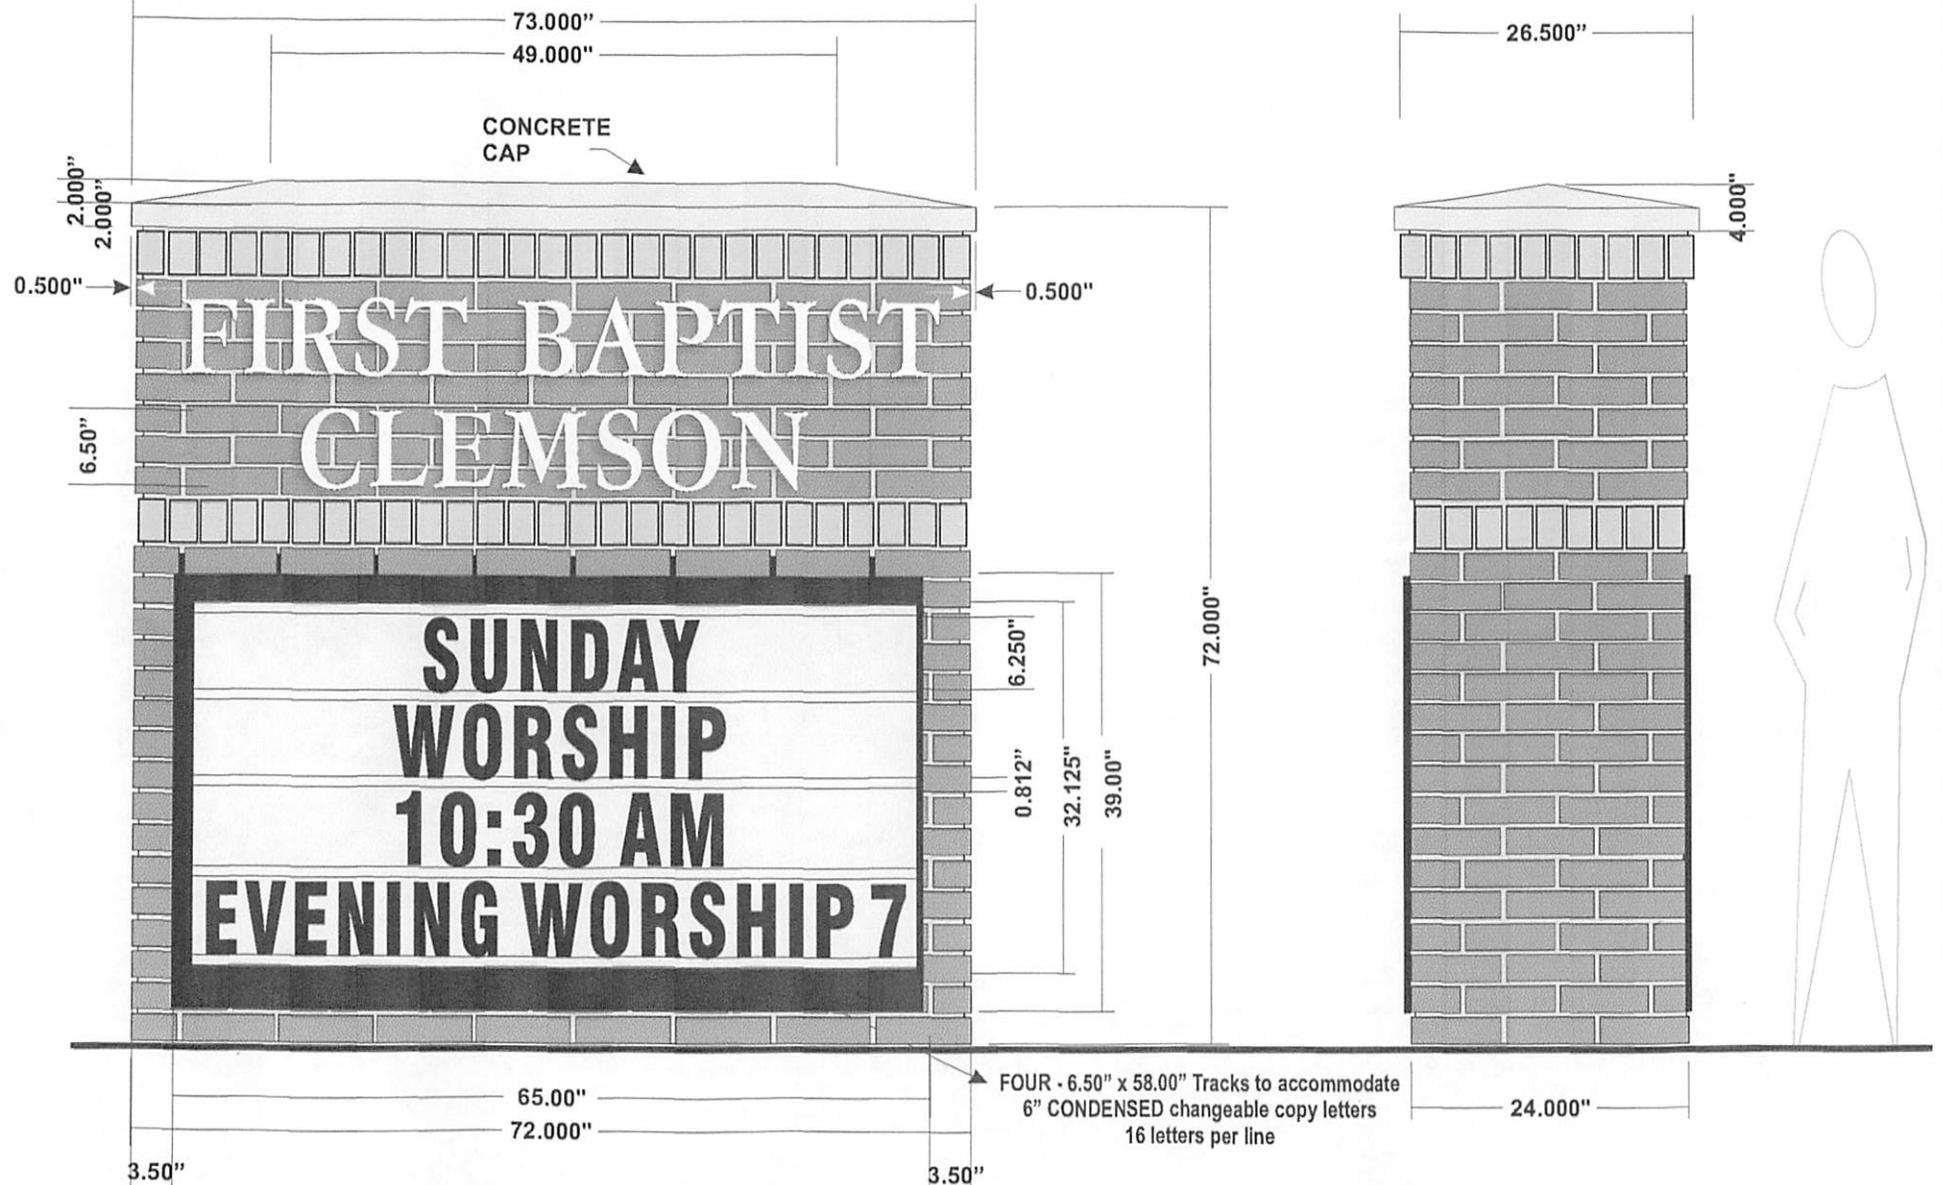

Sheet NO. Sheet 1 of 3	File Origin: 2012/Clemson First Baptist/ Brick sign - redraw.cdr
Job #	
Scale 1" = 1'	CUSTOMER: LOCATION:

SPECIFICATIONS		Issue Date	Change Date	Drawn by
MATERIALS:	see specs above	05 18 12	01 29 13	GLS
SIZE:	AS NOTED		02 18 13	GLS
COLORS:	AS NOTED			Checked by
# FACES:				M. B.
Qty:				
Client Approval:	Date: ___/___/12			

GARFIELD
 SIGNS & GRAPHICS
 203 Ford Street Greer, SC 29650
 PH. (864) 848-0911 FAX (864) 848-0903



Sheet NO.
Sheet 2 of 3

File Origin: 2012\Clemson First Baptist\ Brick sign

Job #

CUSTOMER:
LOCATION:

SPECIFICATIONS

MATERIALS: see specs above

SIZE: AS NOTED

COLORS: AS NOTED

FACES:

Qty:

Client Approval:

Issue Date
05 18 12

Change Date
10 22 12

Drawn by
D. N.

Checked by
M. B.

Date: ___ / ___ / 12

This design is the property of GARFIELD INCORPORATED OF LANDRUM. Reproduction without consent is prohibited by law. © 2012 GARFIELD INCORPORATED OF LANDRUM

GARFIELD
SIGNS & GRAPHICS
203 Ford Street Greer, SC 29650
PH. (864) 848-0911 FAX (864) 848-0903